
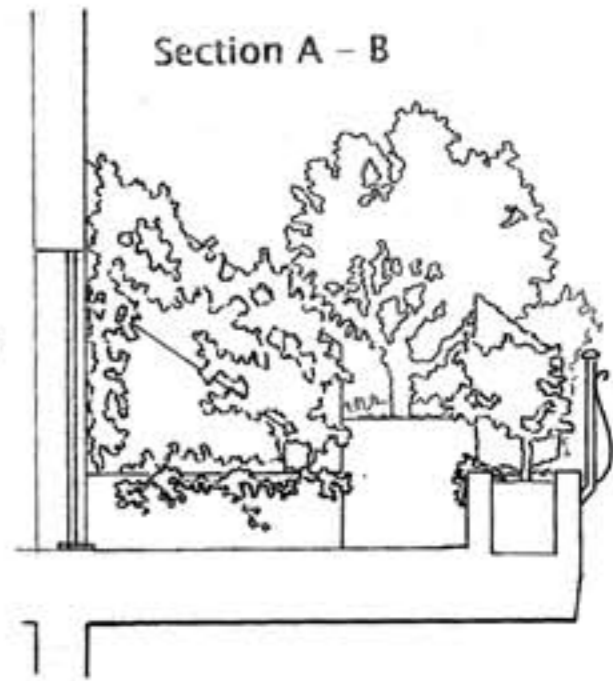



PLANTING FOR A ROOF TERRACE WITH SEA VIEW, GENOA

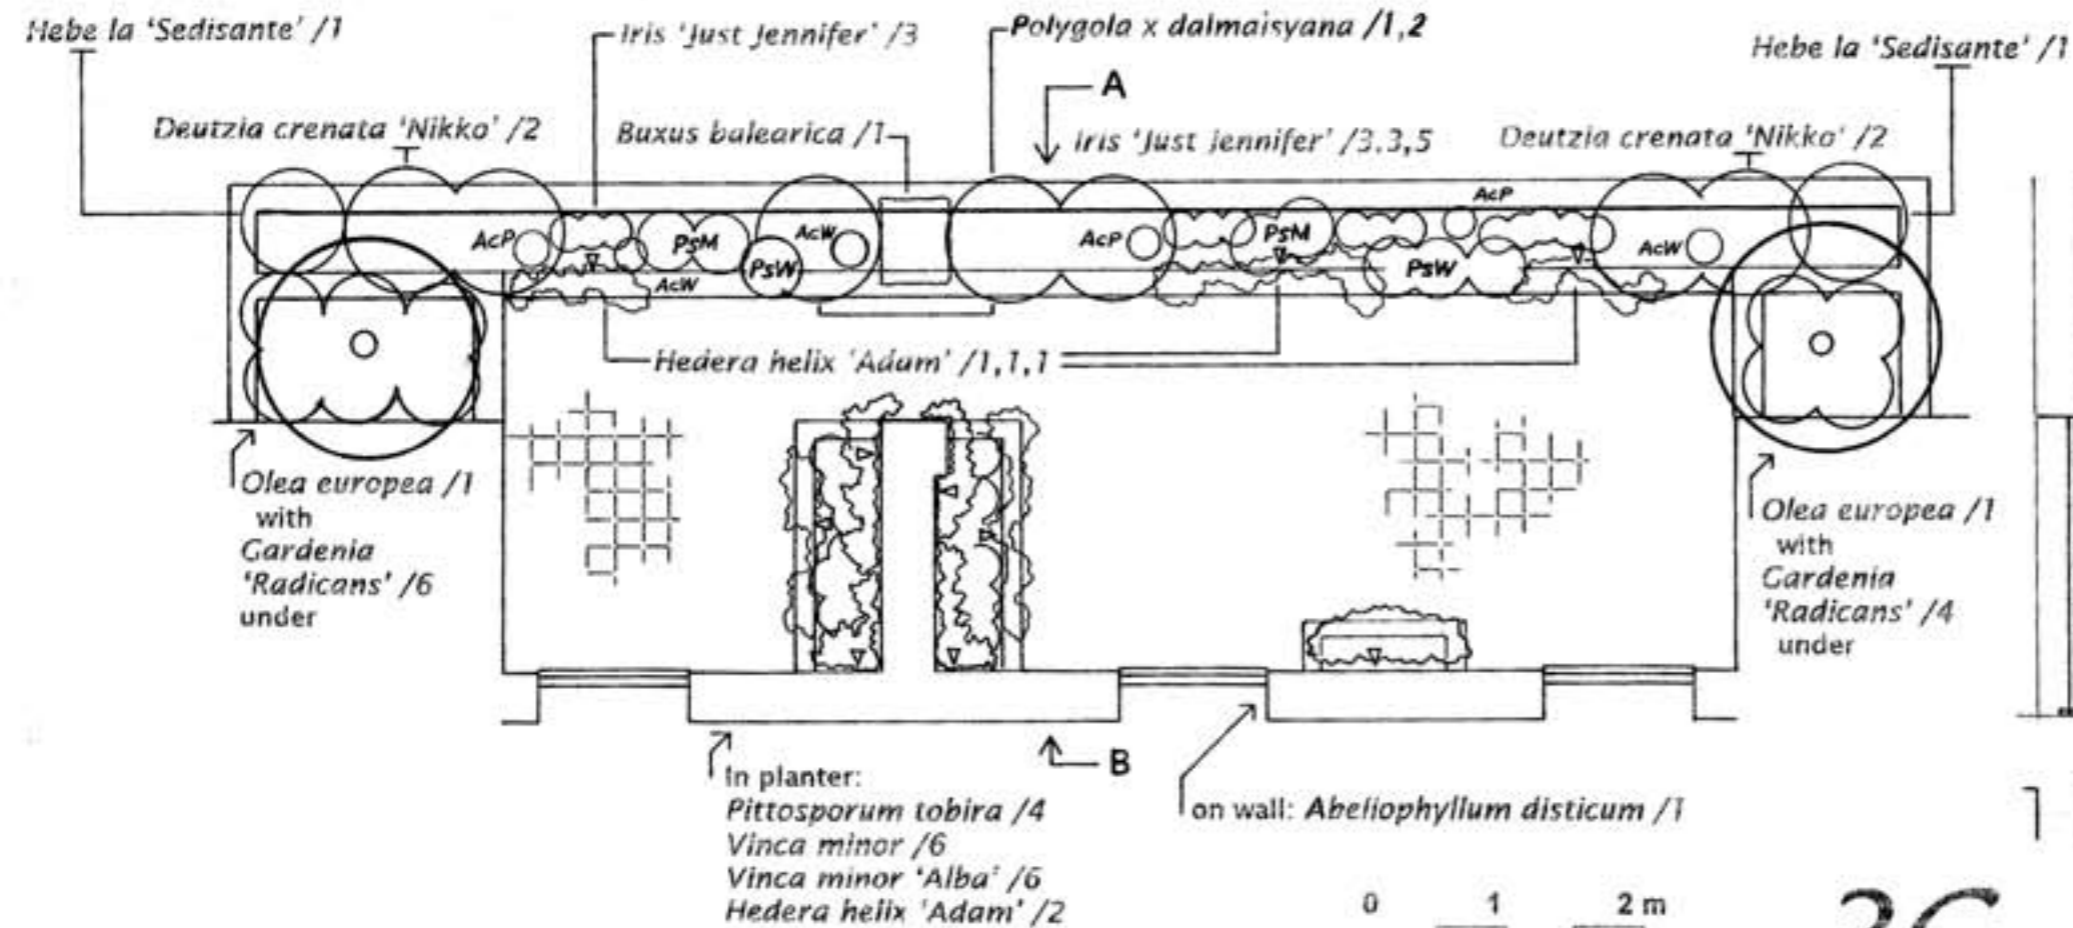

Main planting: abbreviations:

Petunia surfinia (white) /1,3
Petunia surfinia (magenta) /2,2

Aubreteita x cultorum (purple) /1,1,1
Aubreteita x cultorum (white) /1,1,1

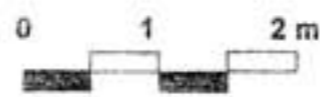

3G
22

Design: John Welch at 3G Design
 +44 [0]1330 833426
 johnmwelch@btinternet.com